


# PROPOSED RESIDENTIAL PLOT'S HIGHVISION INFRATECH PVT.LTD


**BOOKING  
OPEN**

**CONTACT:- 06454350150**

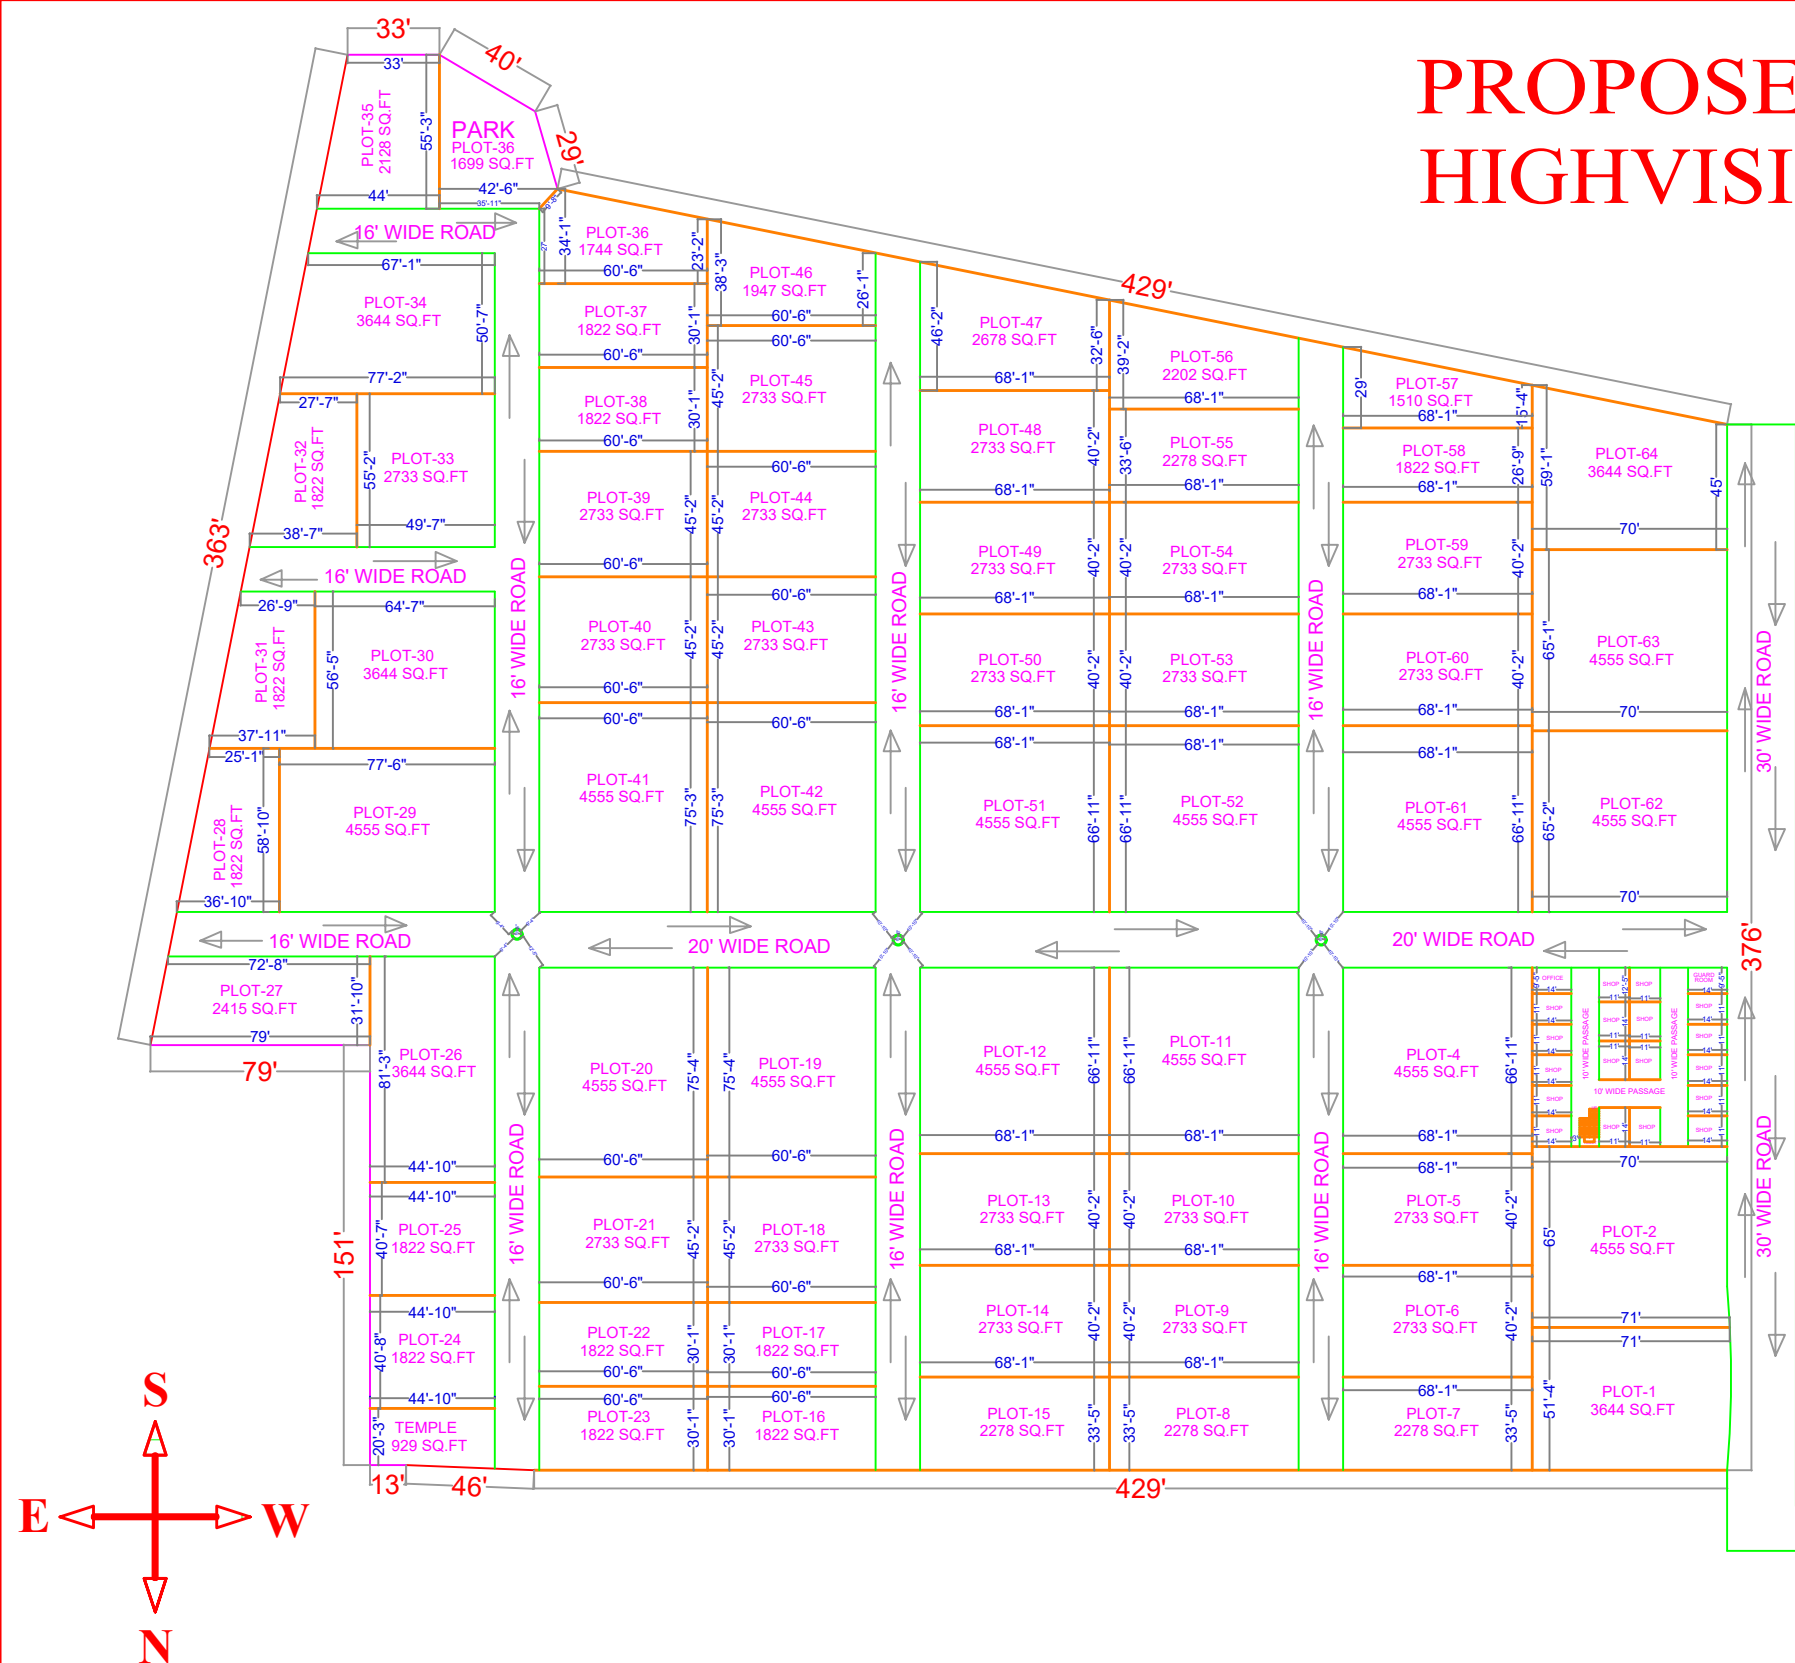

JOB TITLE  
**RESIDENTIAL PLOT'S**  
AT- SHAKTI NAGAR , WARD NO- 11 , NEAR  
BRIGHT CARRIER SCHOOL  
RAMNAGAR,PURNEA

CIVIL ENGG.  
ER. MD ALI MUMTAZ  
DESIGN ENGG.  
ER. MD SHAKIR ALAM  
CLIENT  
MR. MUKESH KUMAR

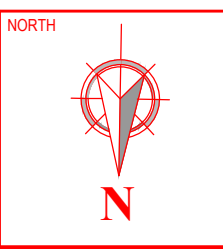

DESIGNED BY  
AMRA CONSTRUCTION & DESIGN SOLUTIONS PVT.LTD  
ADD:- SOUTH SIDE OF SHIV MANDIR ,  
LINE BAZAR , PURNEA BIHAR  
CALL:- 7021470571  
7070592340

JOB No.	ARCH. DWG. No.	REV.
ACPL-2311	AR-01	
SCALE	PLOT AREA IN Sq. Ft	
NTS	2,25,039	
DATE	COVERD / FLOOR AREA IN Sq. Ft	
28 JAN. 2023	1,92,084-32,955=2,25,039	

**UNBELIEVABLE CREATIVITY & EXPERIENCE IN TO A POSITION WHERE WE CAN MAKE IT BELIEVABLE.**